




EAST ELEVATION Scale 1:100

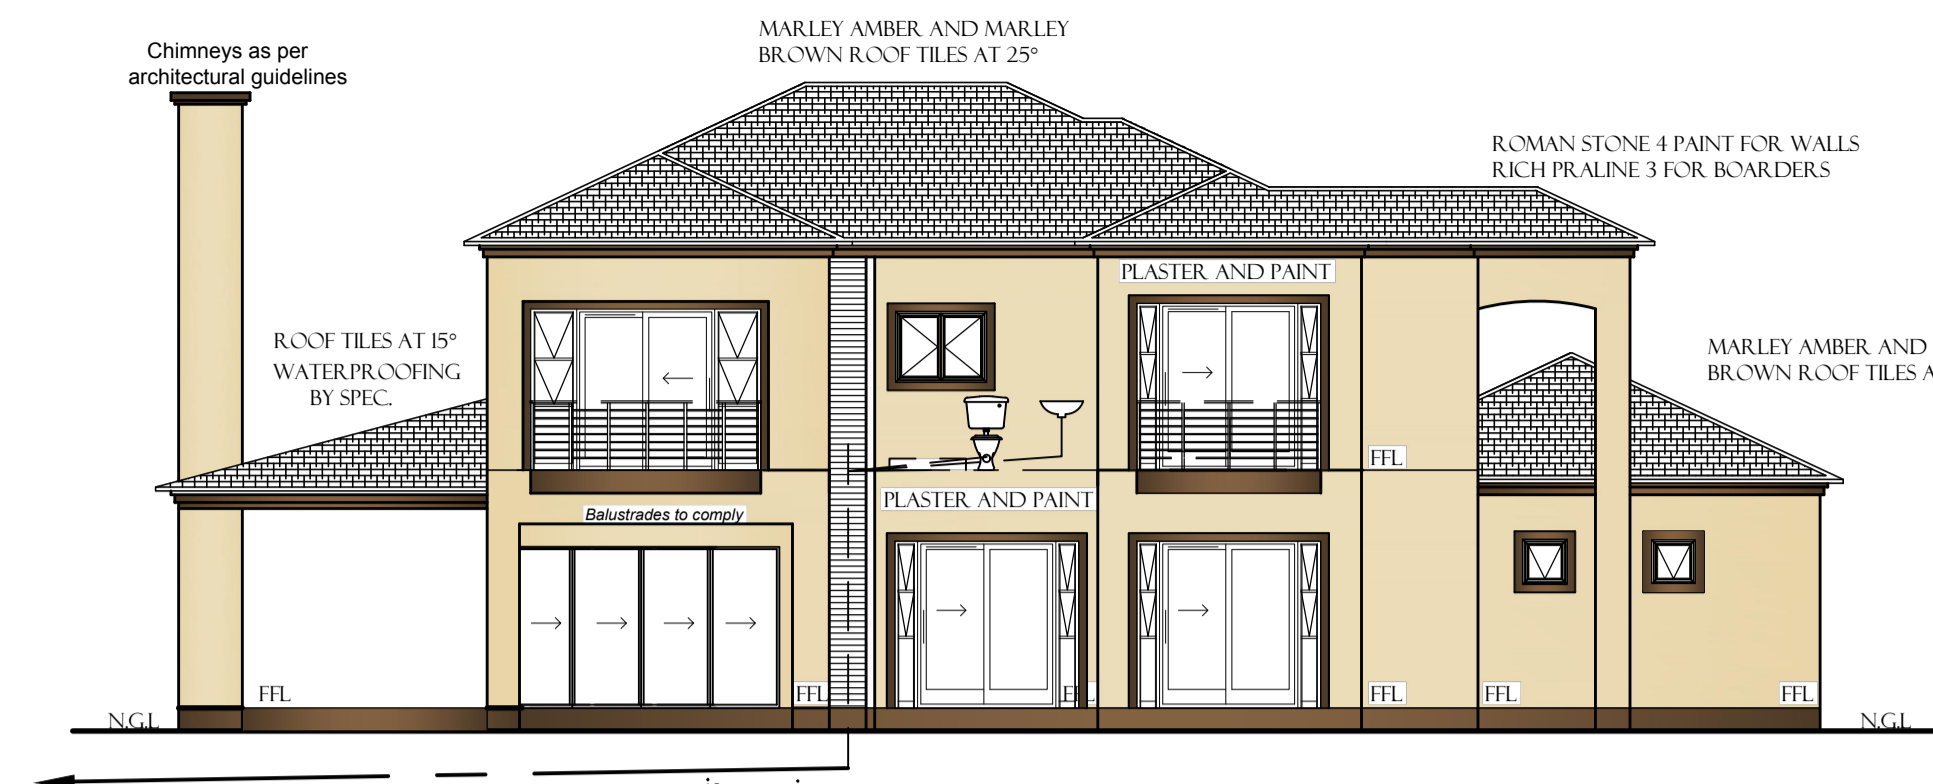


NORTH ELEVATION Scale 1:100

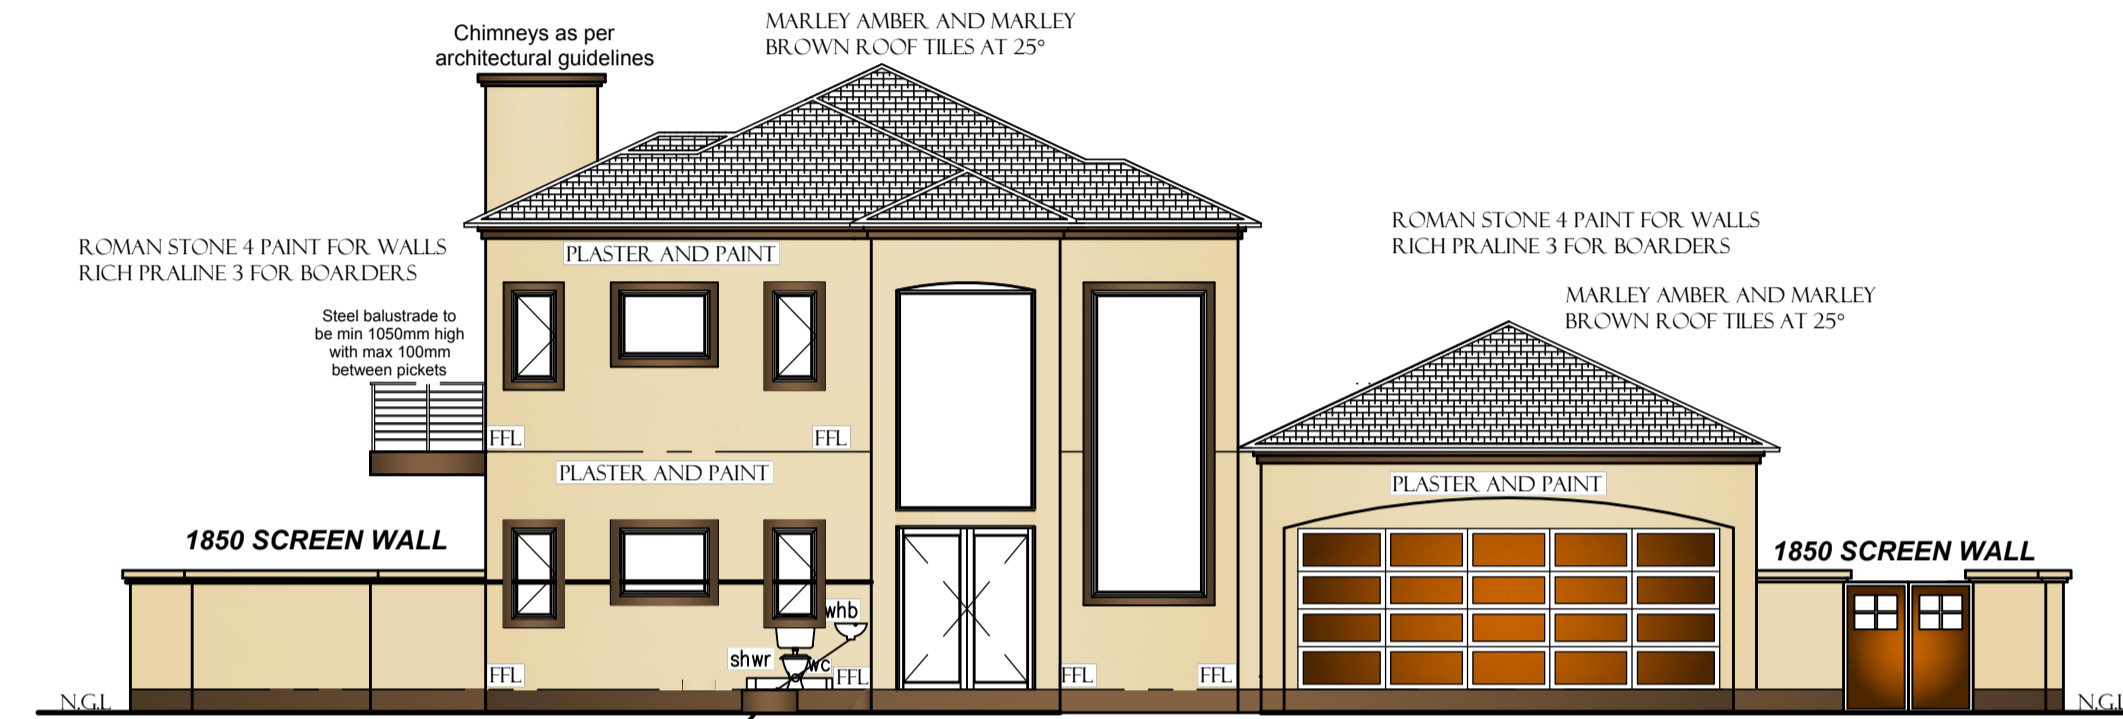


WEST ELEVATION Scale 1:100

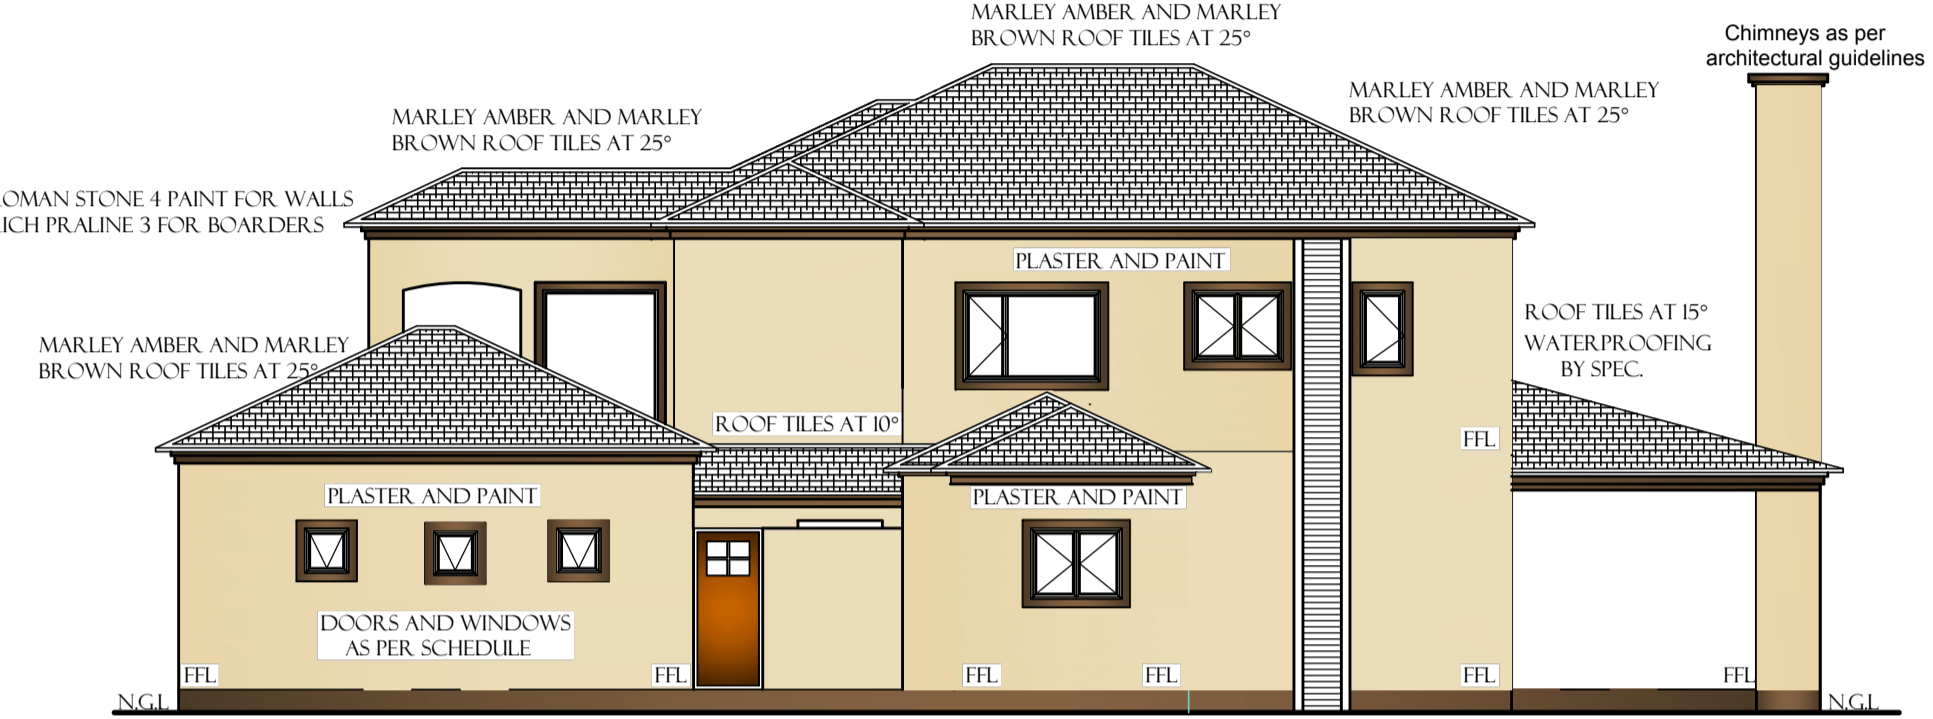

SOUTH ELEVATION Scale 1:100

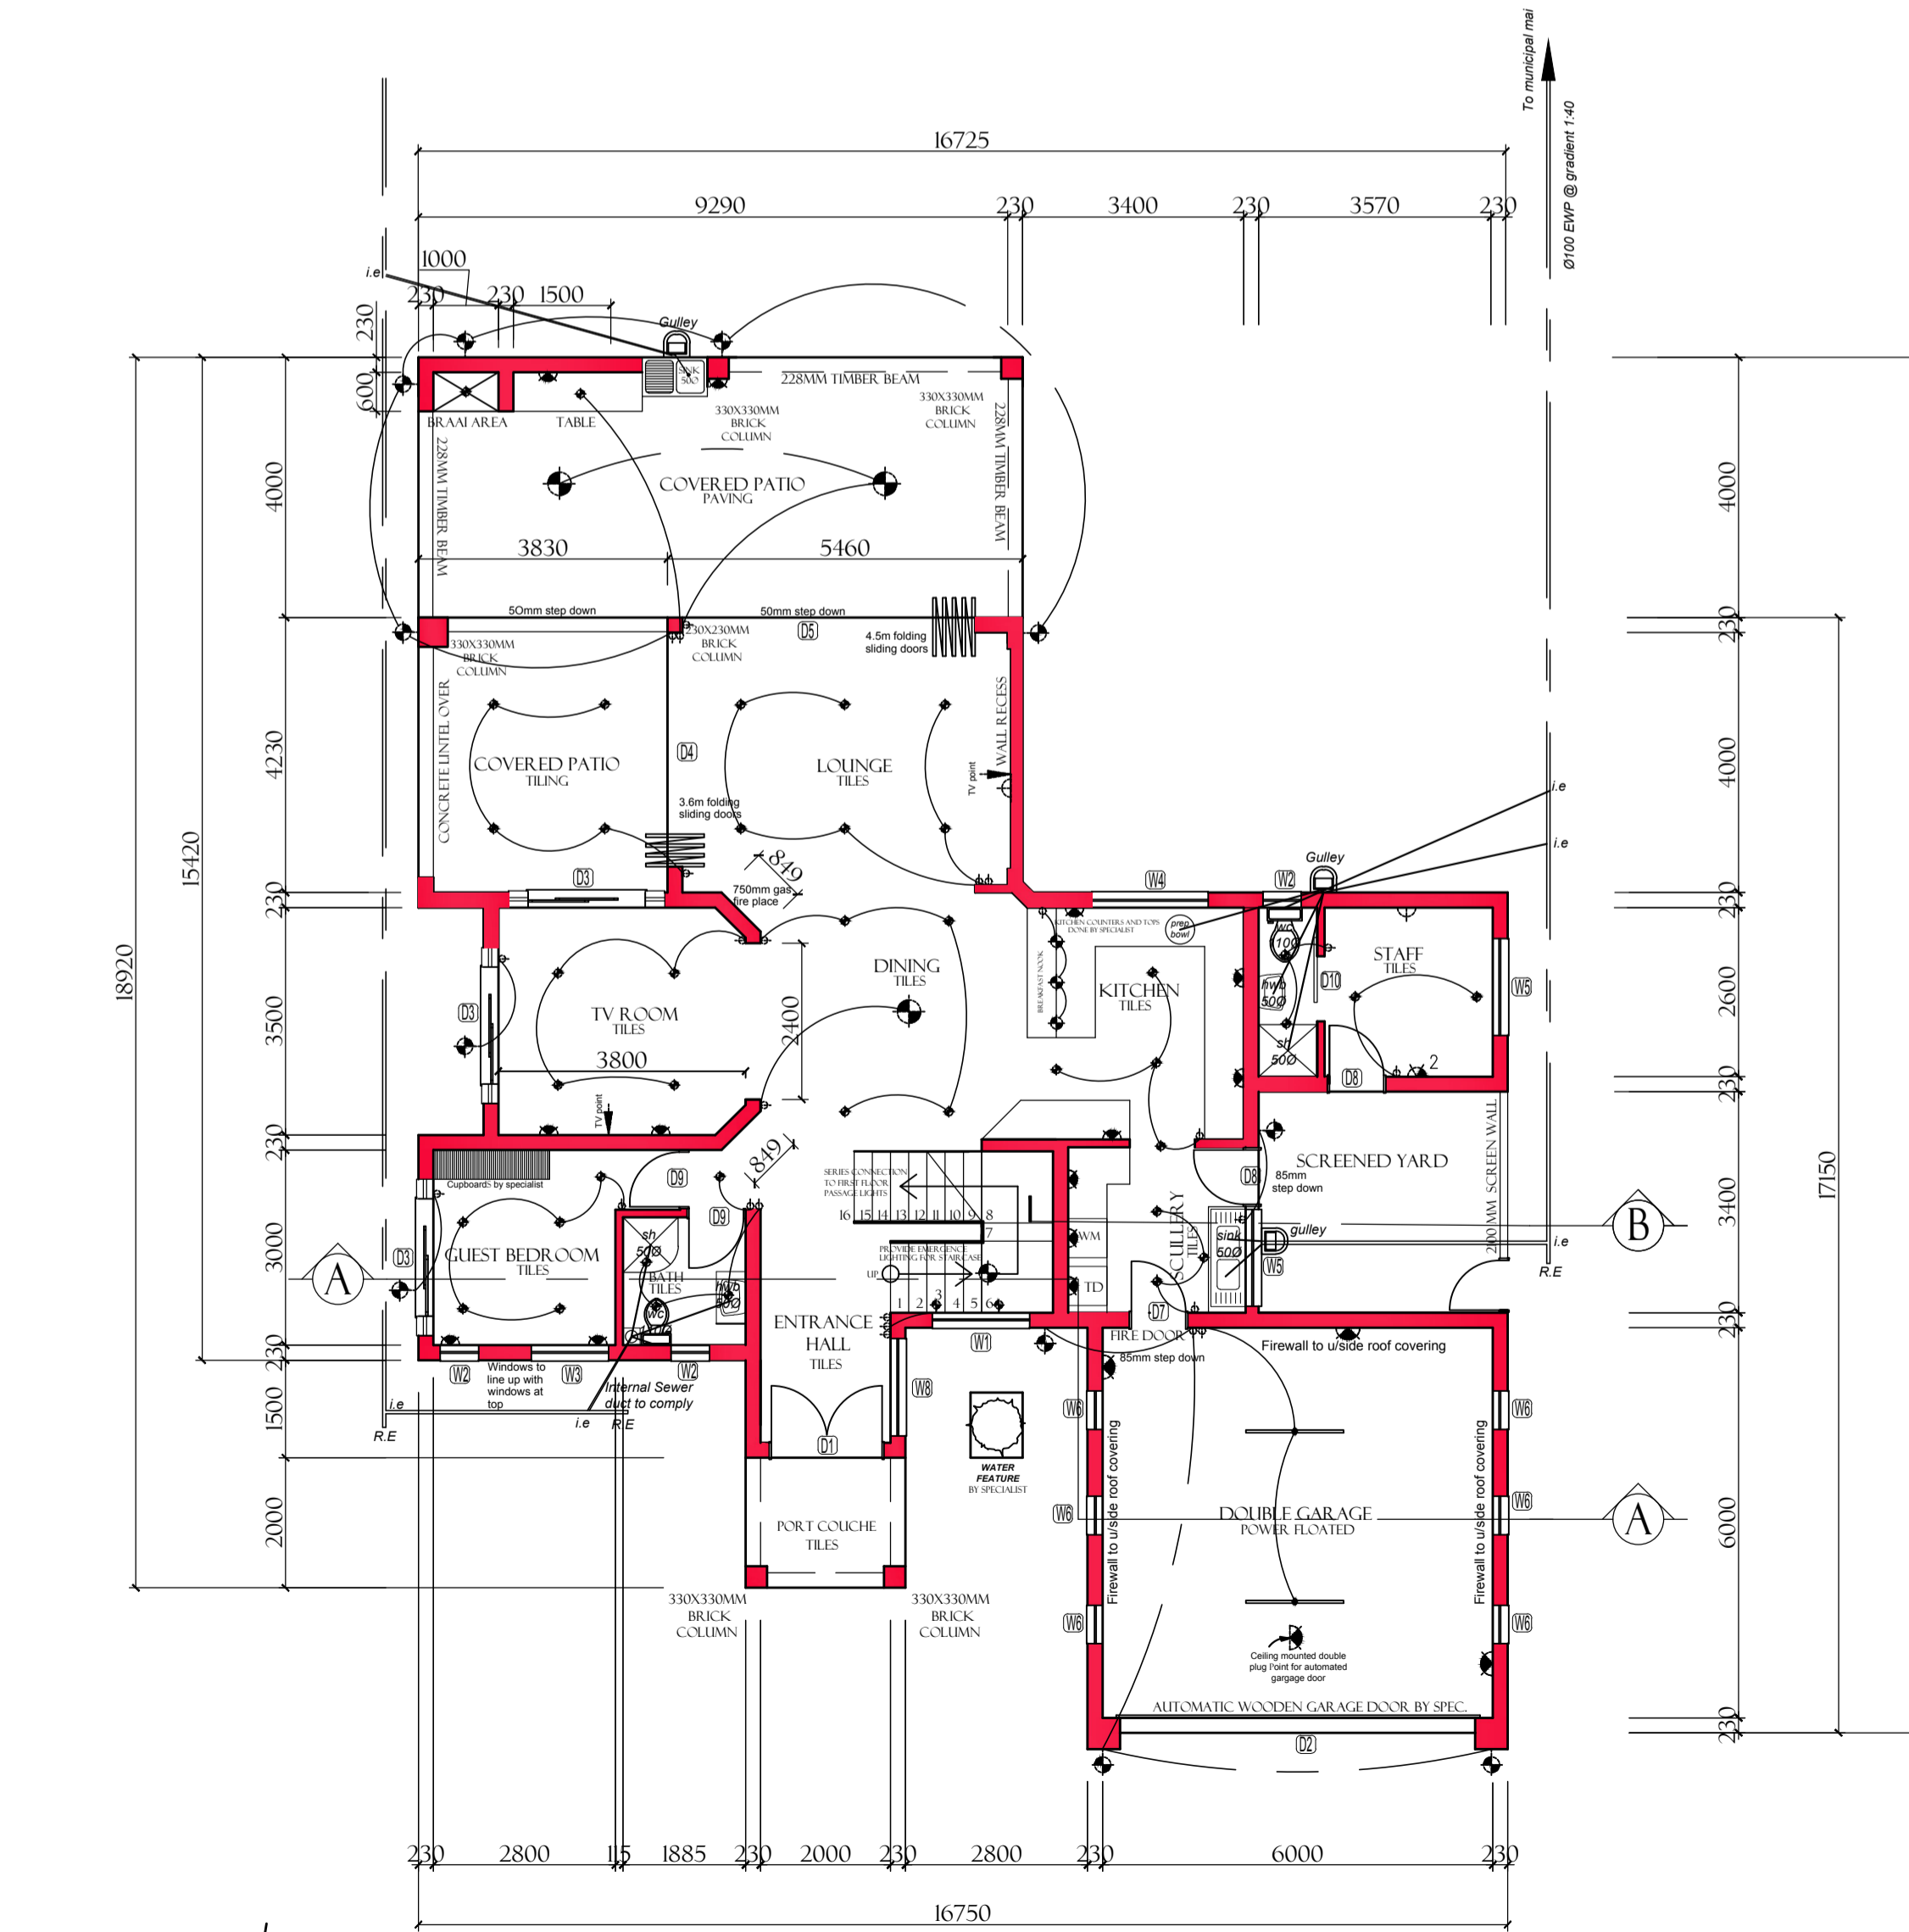

GROUND FLOOR PLAN

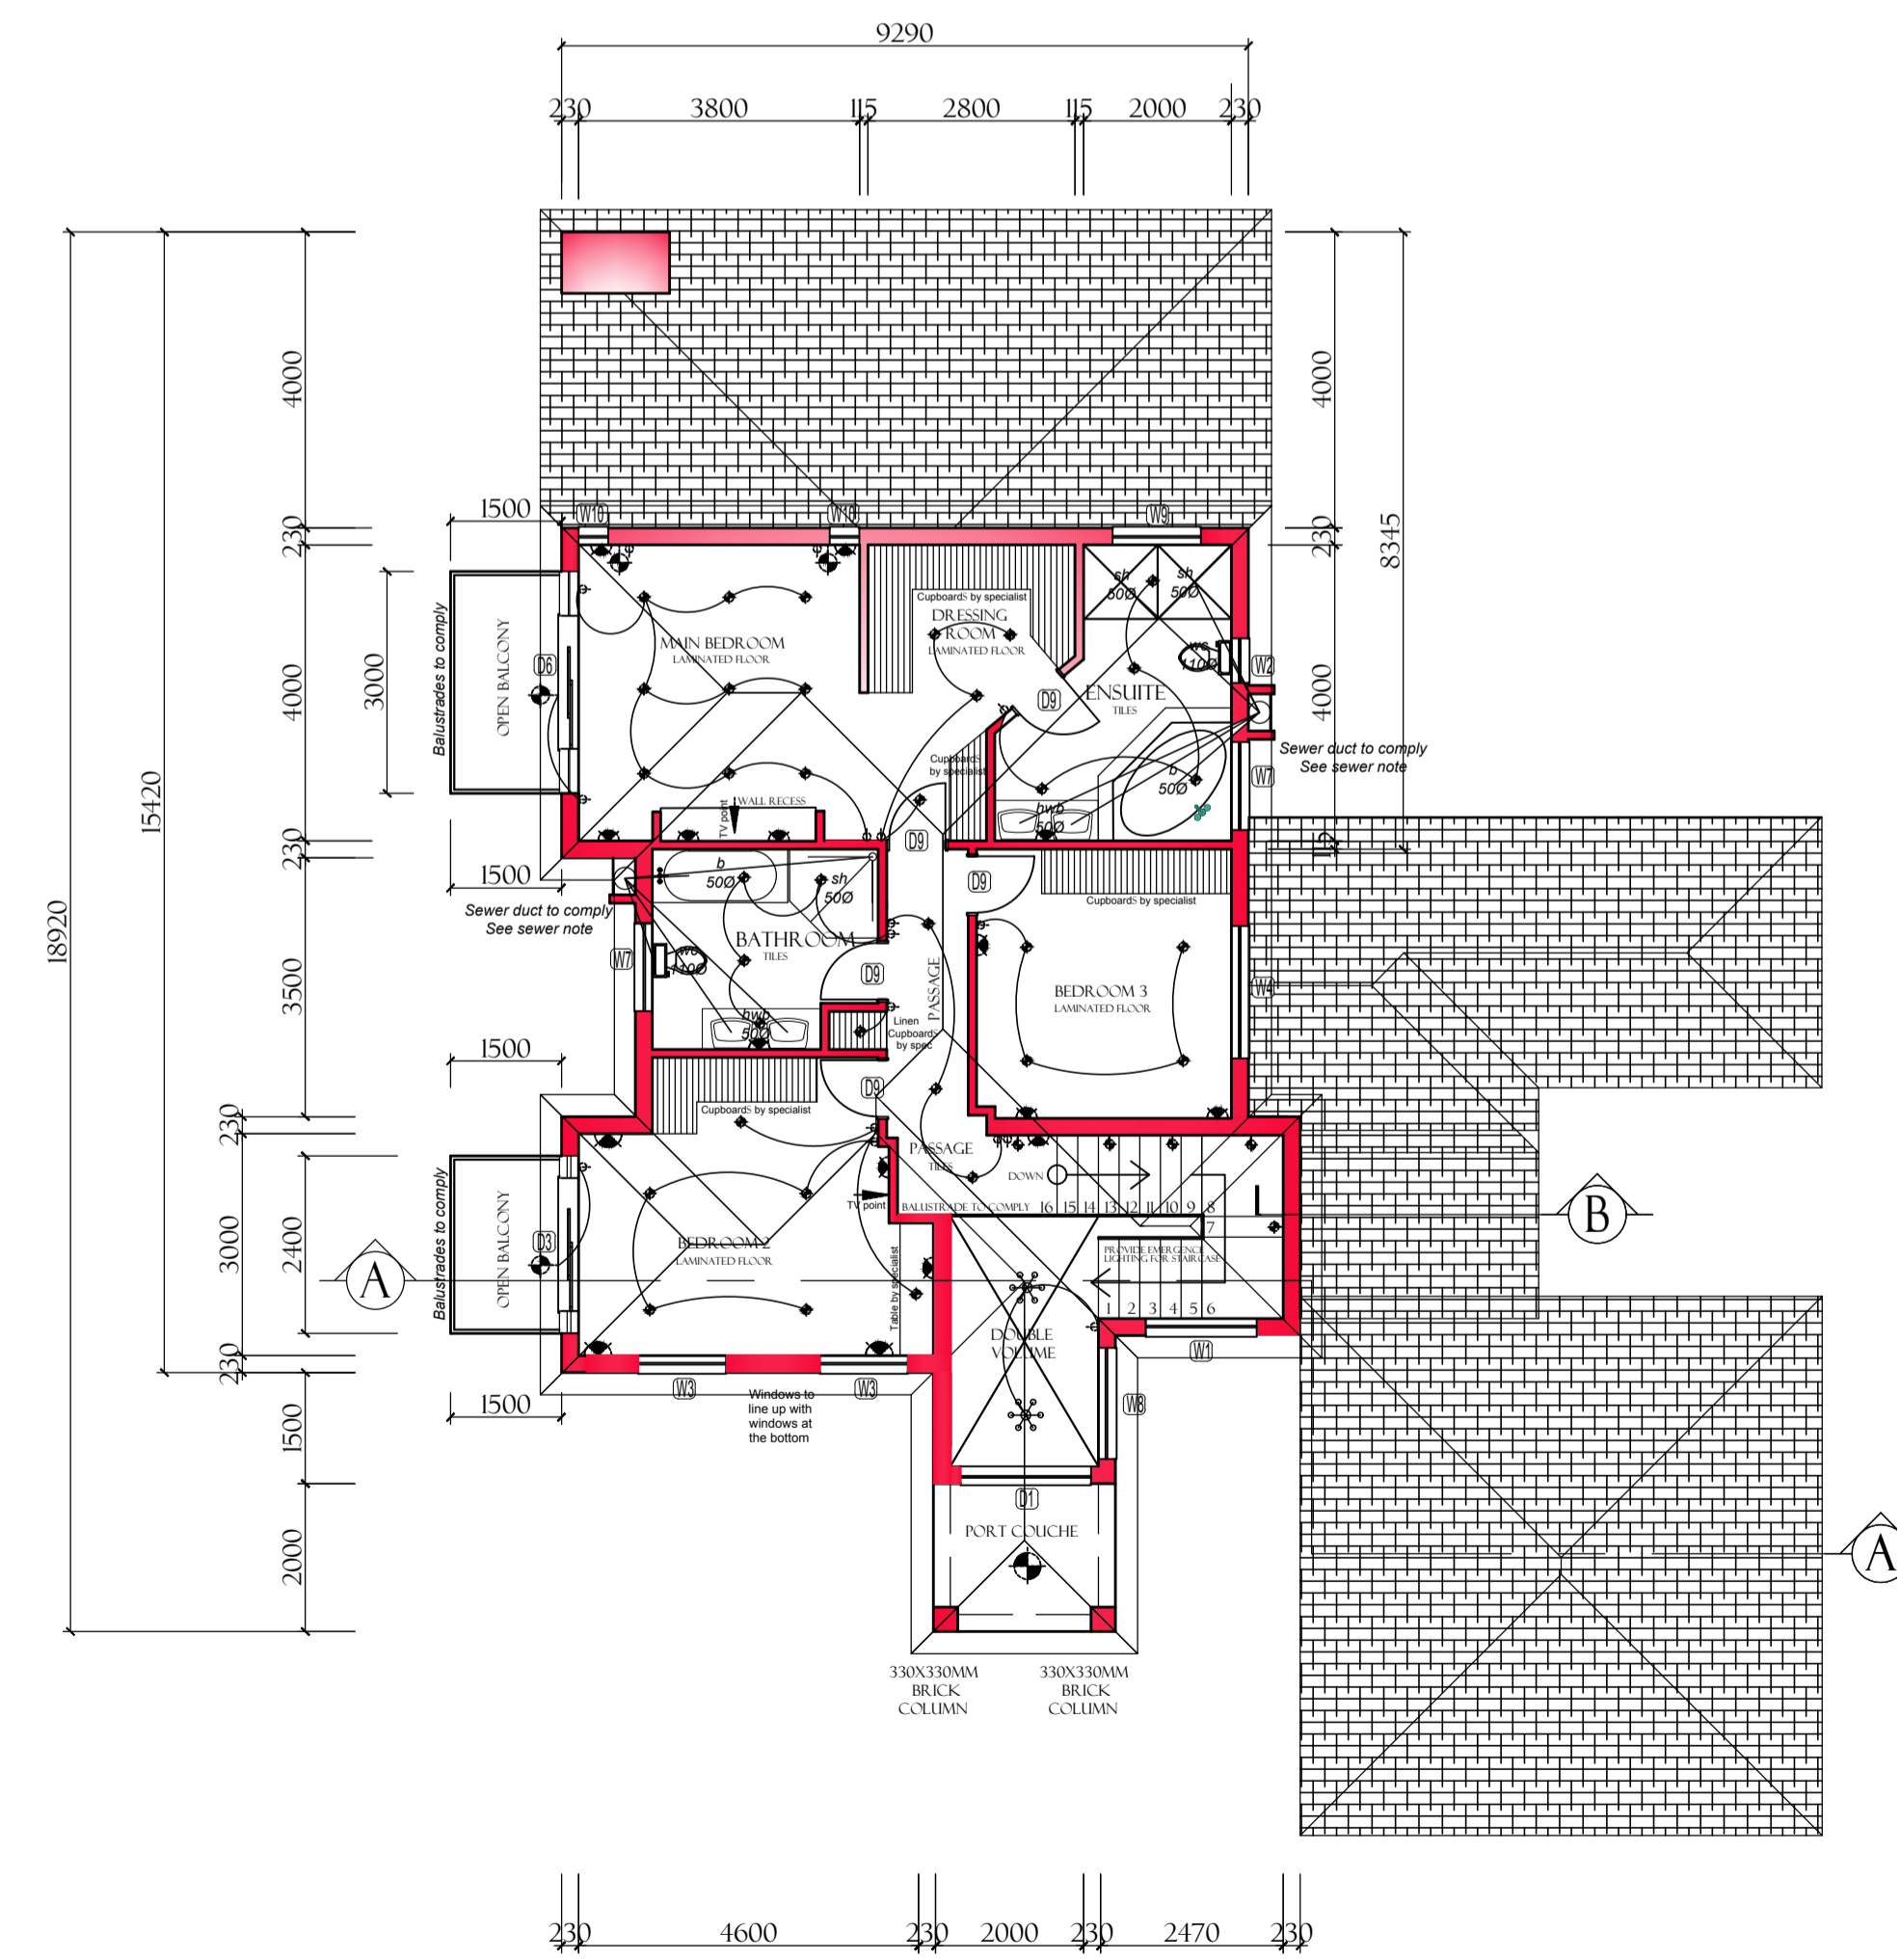

FIRST FLOOR PLAN
Scale 1:100